


New Apartments Area Schedule

Floor	Room Name	Area m ²
Basement	Site Communal Laundry	21.0
Basement	Office	21.0
Basement	Bikes x20	21.0
Basement	Plant Room	21.0

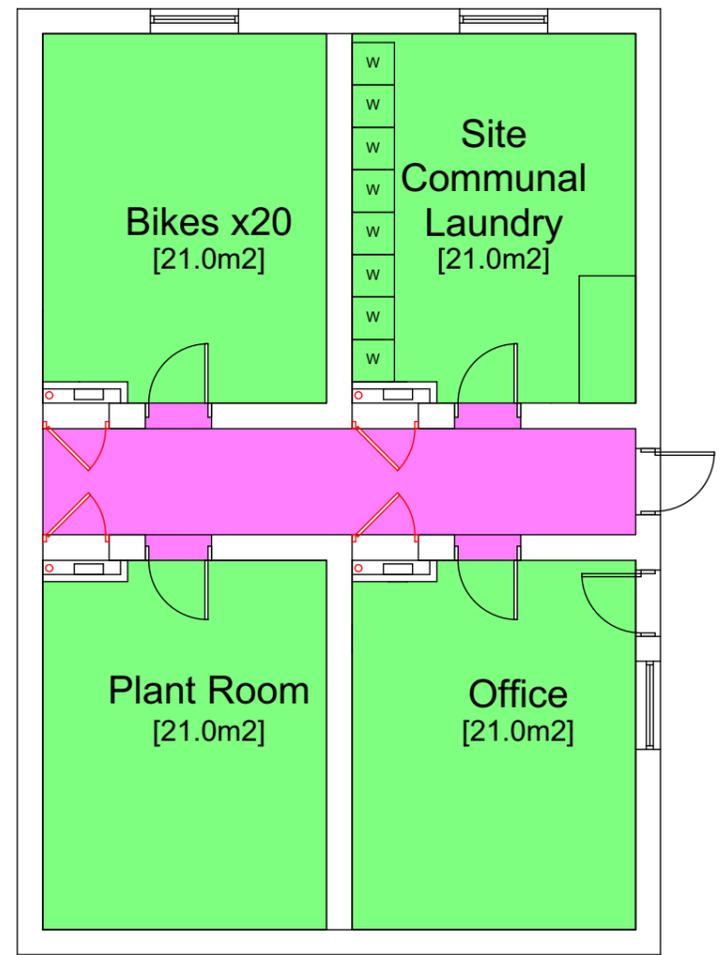

PROPOSED BASEMENT FLOOR PLAN
 Areas shown in [brackets] are Approx Gross Internal Floor Areas

© Copyright CR&A Limited

NOTES

Do not scale this drawing.
 All dimensions to be checked and verified on site.
 This drawing is to be read in conjunction with all other relevant drawings and specifications.
 Any discrepancies in the drawings are to be reported immediately to Christopher Rodgers.
 This drawing is not to be used for construction or sales purposes unless marked 'issued for construction'.
 Dimensions and area schedules are subject to change.

Rev	By	Date	Description
C	MH	Aug 16	Addition of basement floor.

Client:
Kingscrown Properties Limited

Project:
Proposed Student Accommodation at Euston road, Bangor Gwynedd, LL57 2YP

Drawing:
Proposed Basement Plans

Project No: 1109	Drawing No: 10	Revision: C
----------------------------	--------------------------	-----------------------

Issue:
PLANNING APPLICATION

Scale: 1:100 @ A1; 1:200 @ A3 Drawn: MH
 Date: January 2015 Checked: CR

CHRISTOPHER RODGERS

Project Management • Architecture • Quantity Surveying

CR&A Limited, Suite A9, Allied Business Centre
 Potter Place, Skelmersdale, WN8 9PW
 Tel: 07710 560133
 e-mail: c.rodgers@chrisrodgers.co.uk

CR&A Limited Registered in England and Wales No. 7070122