



This drawing is to be read in conjunction with Survey Operations drawing nr 14J/227/001

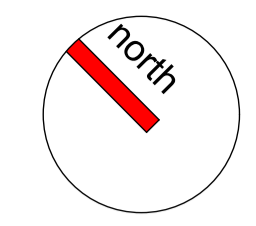

© Copyright CR&A Limited
NOTES
 Do not scale this drawing.
 All dimensions to be checked and verified on site.
 This drawing is to be read in conjunction with all other relevant drawings and specifications.
 Any discrepancies in the drawings are to be reported immediately to Christopher Rodgers.
 This drawing is not to be used for construction or sales purposes unless marked 'issued for construction'.
 Dimensions and area schedules are subject to change.

- Red line application boundary [approx 1330m²]
- Adjoining site boundary from Land Registry Land ref: CYM 26282 [to be confirmed]
- Timber fence approx 1.8m high to rear of existing houses at top of slope
- Existing grassed areas
- Steep sloping overgrown ground on adjoining land
- Symbol denotes steep sloping ground

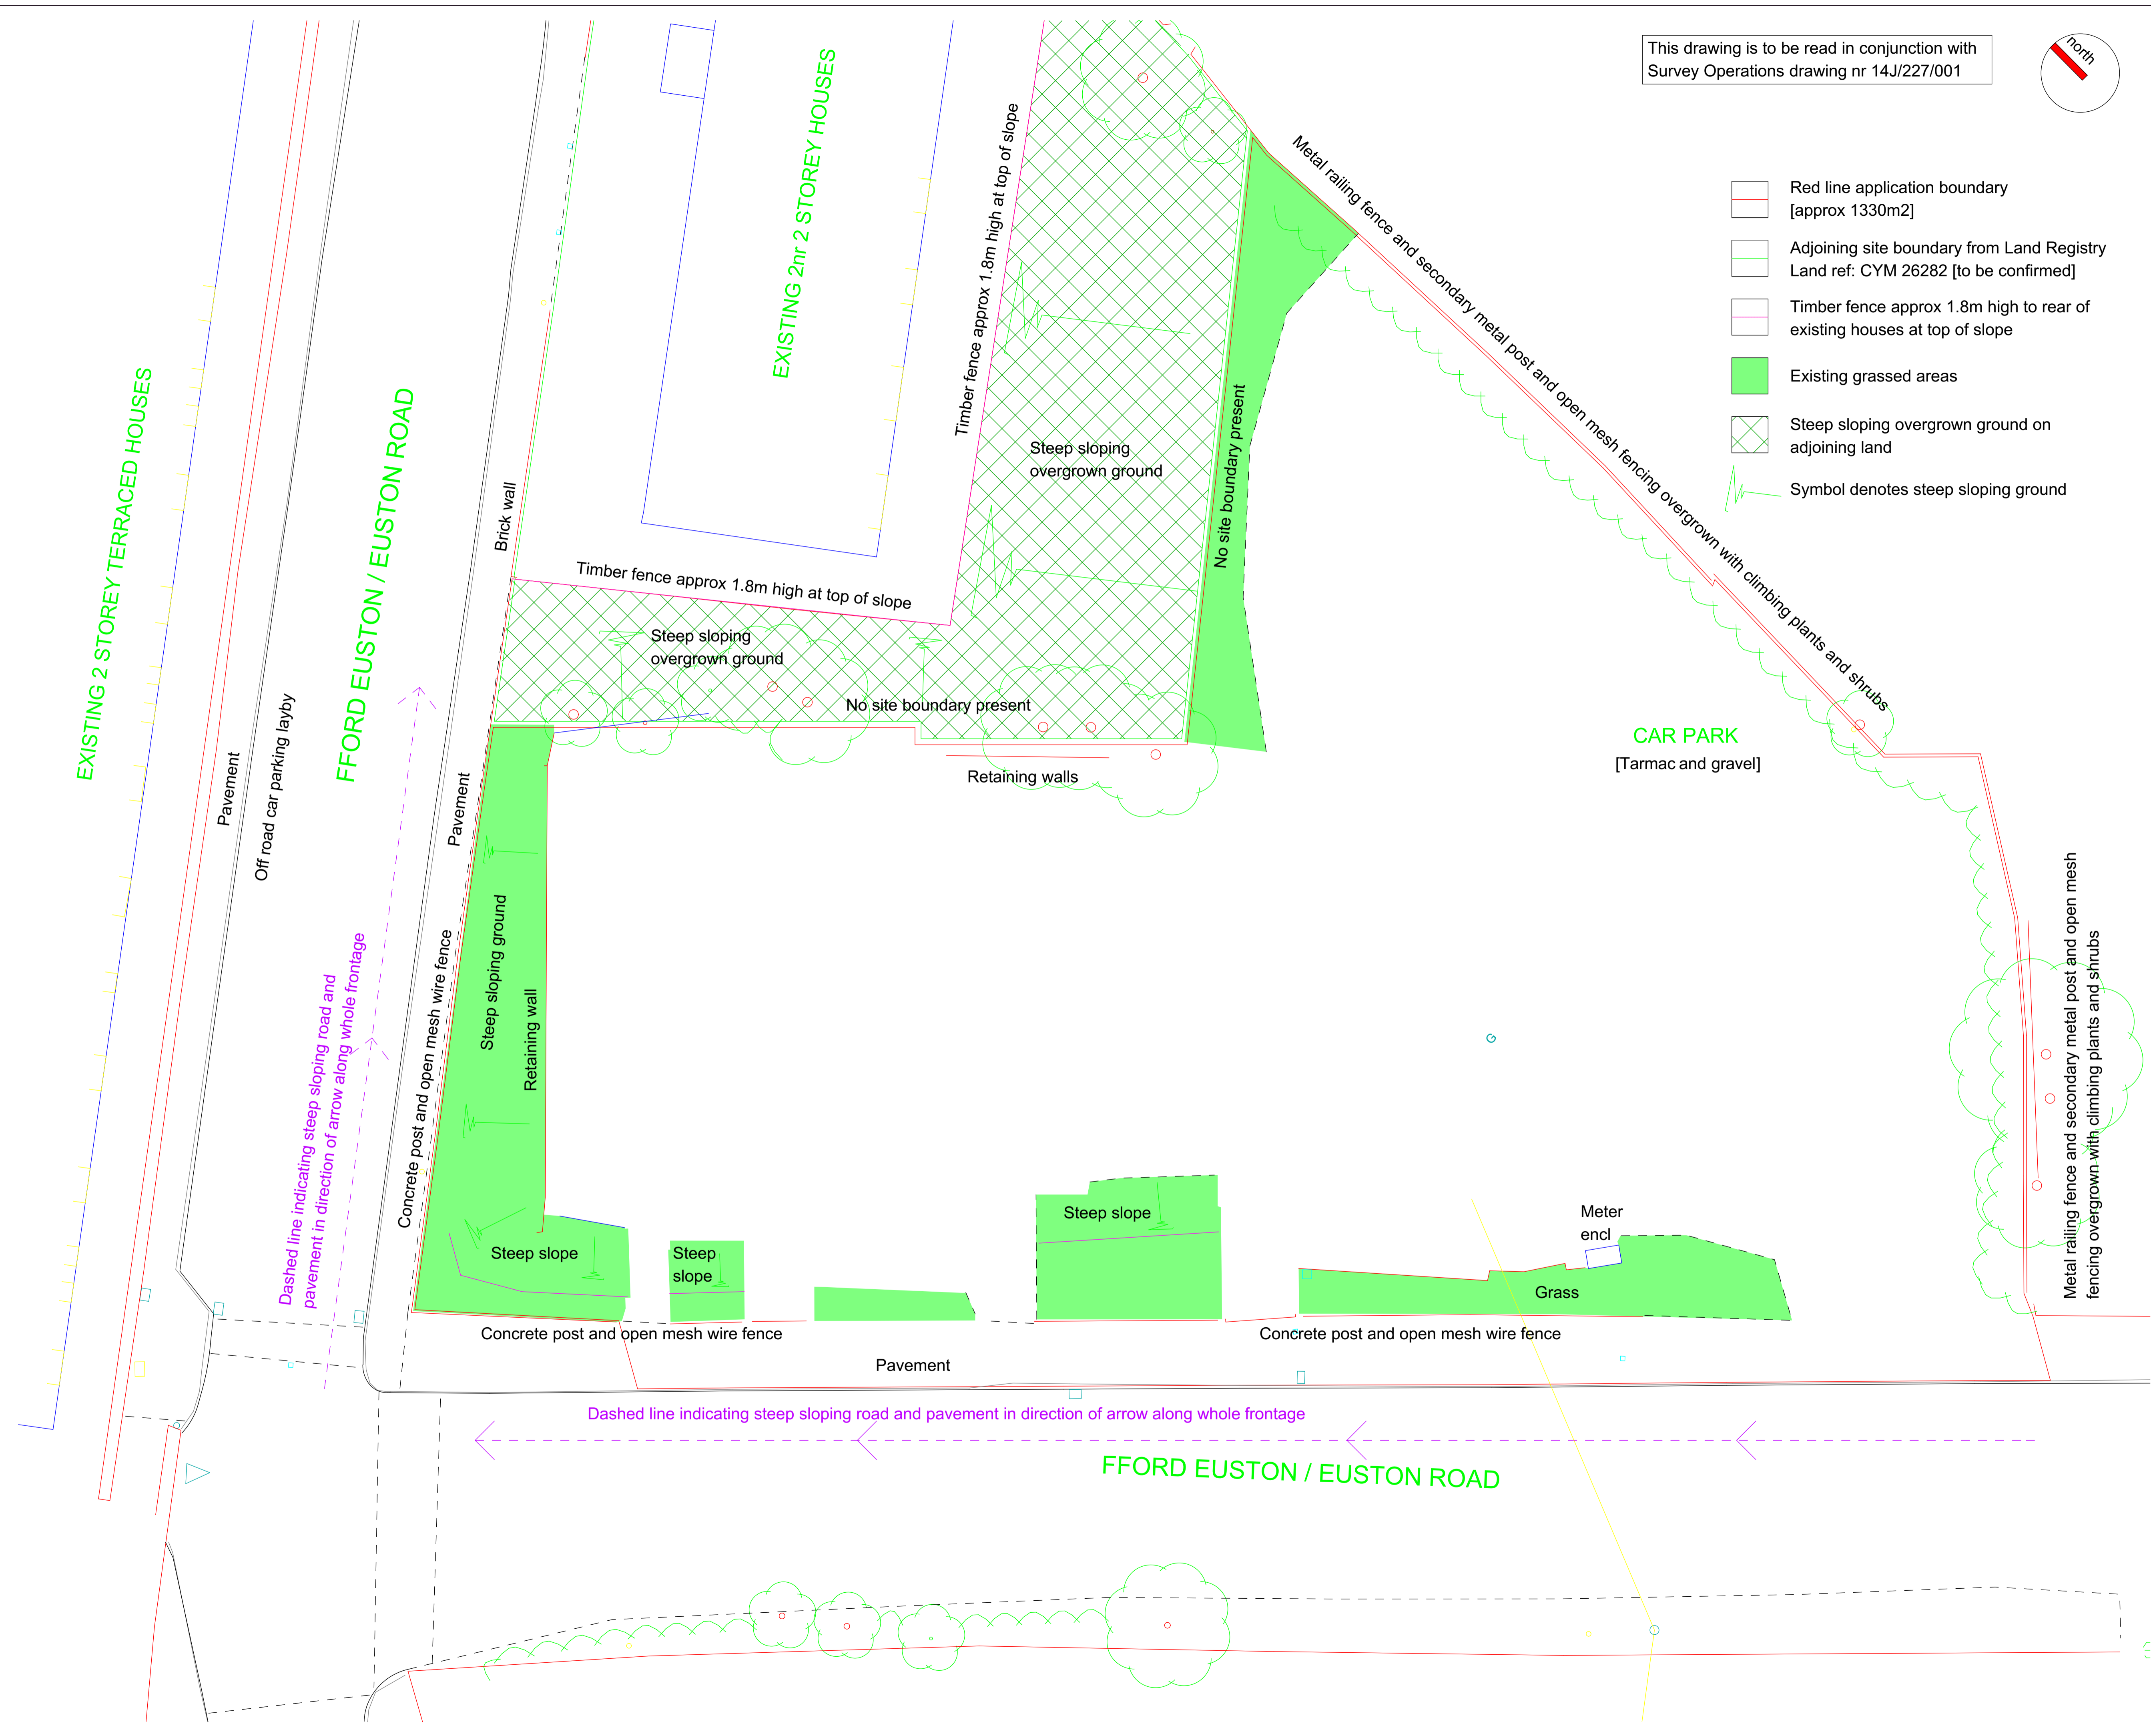

#02	MH	Jun 16	Building demolished
#	MH	May 15	Planning application submission
P3	MH	Mar 15	Revisions following Pre-application enquiry consultations with the planning officer
P2	MH	Feb 15	Colour and boundary details added
P1	MH	Jan 15	Preliminary design
Revi	By	Date	Description

Client:
Kingscrown Properties Limited

Project:
Proposed Student Accommodation at Euston road, Bangor Gwynedd, LL57 2YP

Drawing:
Existing Site Plan

Project No:	Drawing No:	Revision:
1109	02	#02

Issue:
PLANNING APPLICATION

Scale: 1:100 @ A1; 1:200 @ A3 Drawn: Kestas V.
 Date: 31 July 2015 Checked:

CHRISTOPHER RODGERS
 Project Management • Architecture • Quantity Surveying
 CR&A Limited, Suite A9, Allied Business Centre
 Potter Place, Skelmersdale, WN8 9PW
 Tel: 07710 560133
 e-mail: c.rodgers@chrisrodgers.co.uk
 CR&A Limited Registered in England and Wales No. 7070122