



A1 1:100
1m
5m
10m

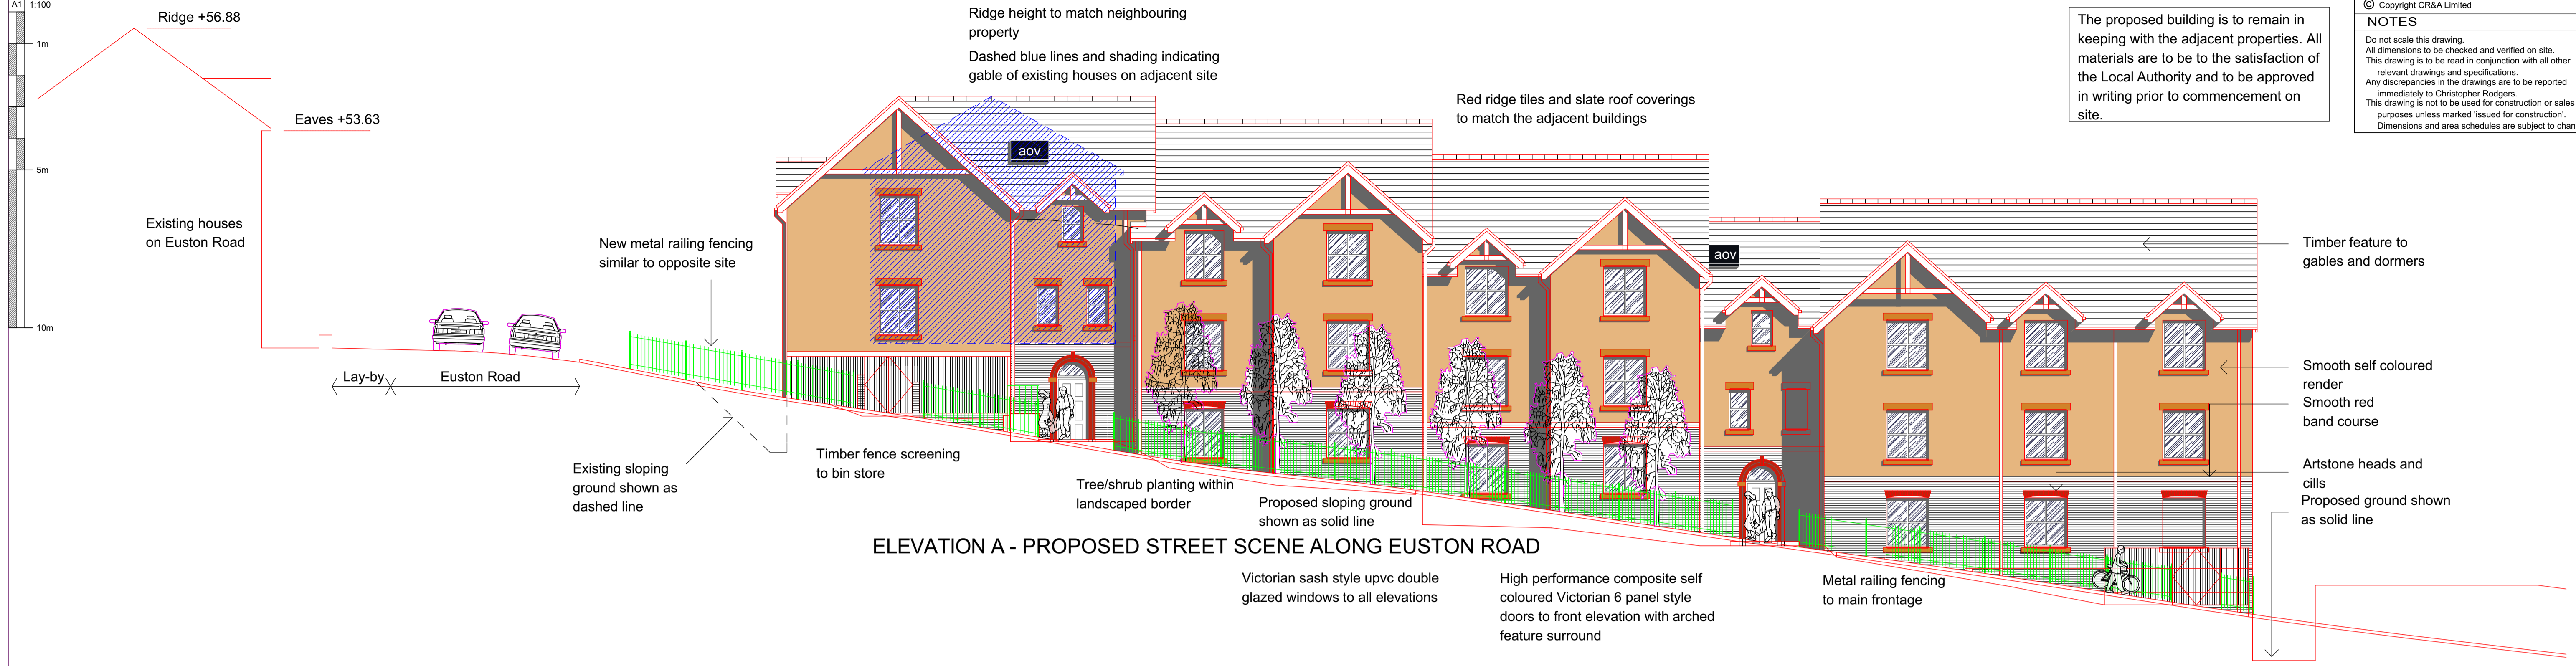


ELEVATION A - PROPOSED STREET SCENE ALONG EUSTON ROAD

The proposed building is to remain in keeping with the adjacent properties. All materials are to be to the satisfaction of the Local Authority and to be approved in writing prior to commencement on site.


© Copyright CR&A Limited
NOTES
Do not scale this drawing. All dimensions to be checked and verified on site. This drawing is to be read in conjunction with all other relevant drawings and specifications. Any discrepancies in the drawings are to be reported immediately to Christopher Rodgers. This drawing is not to be used for construction or sales purposes unless marked 'issued for construction'. Dimensions and area schedules are subject to change.

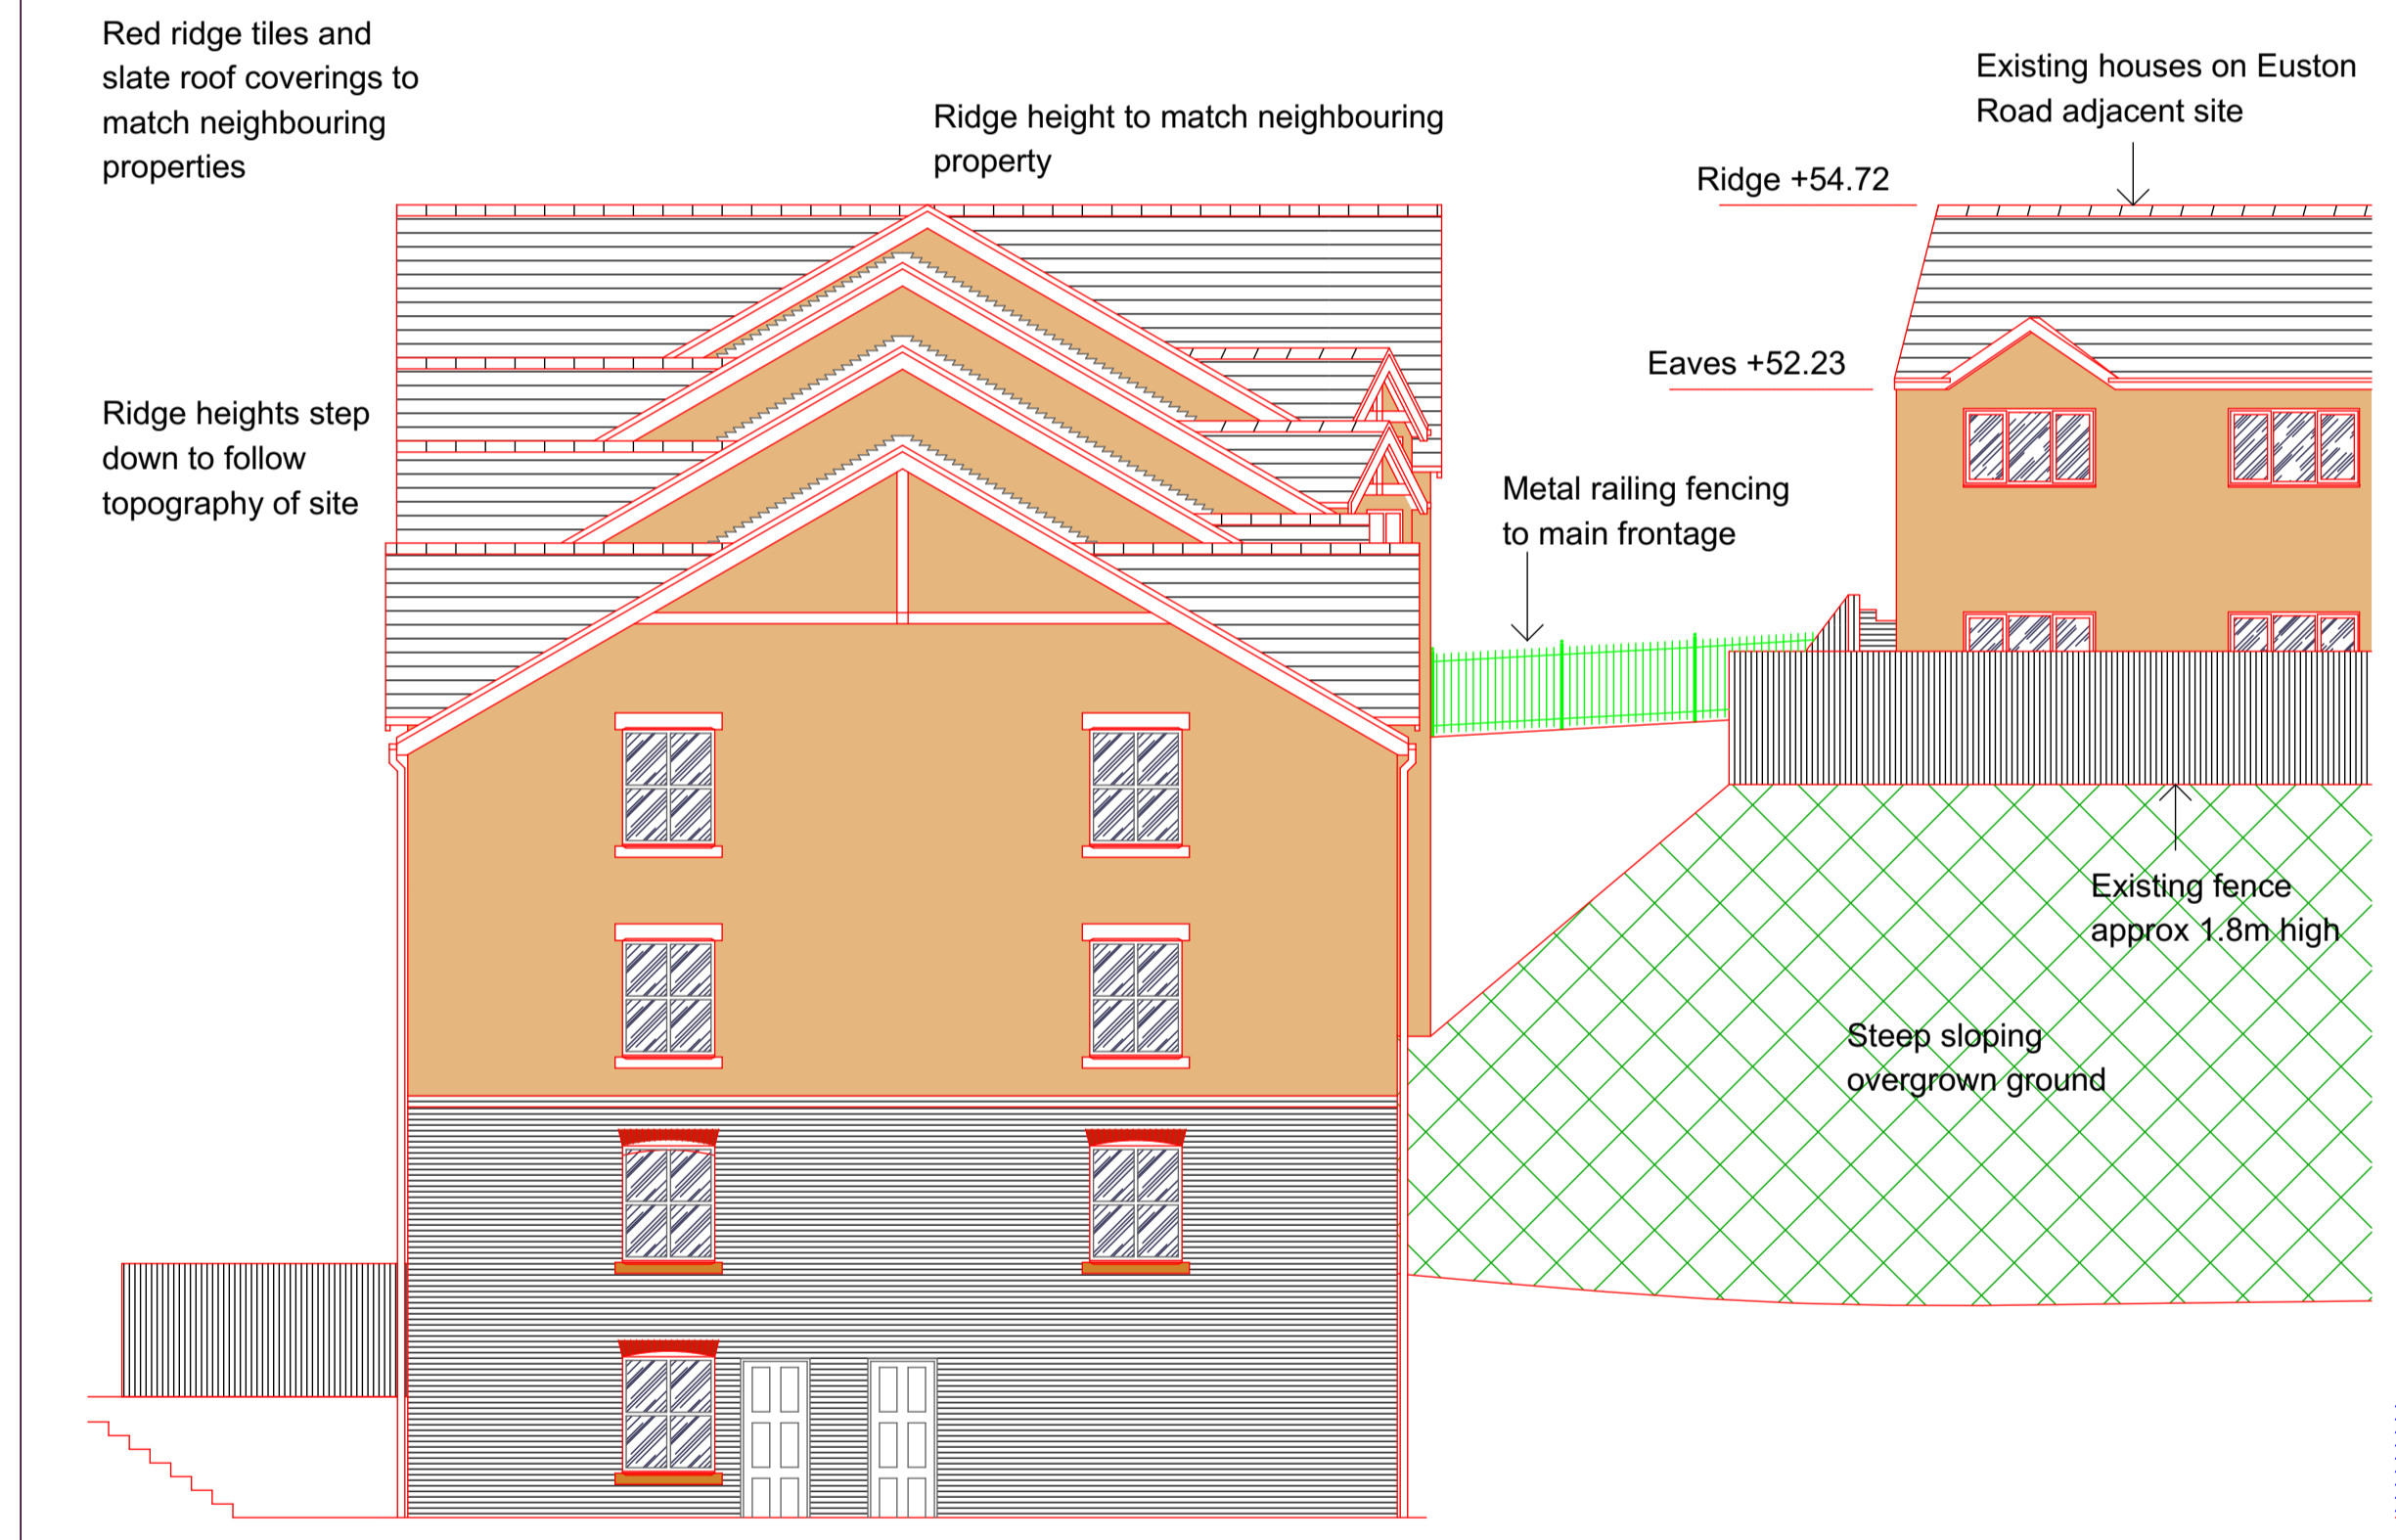


ELEVATION B - PROPOSED STREET SCENE ALONG EUSTON ROAD

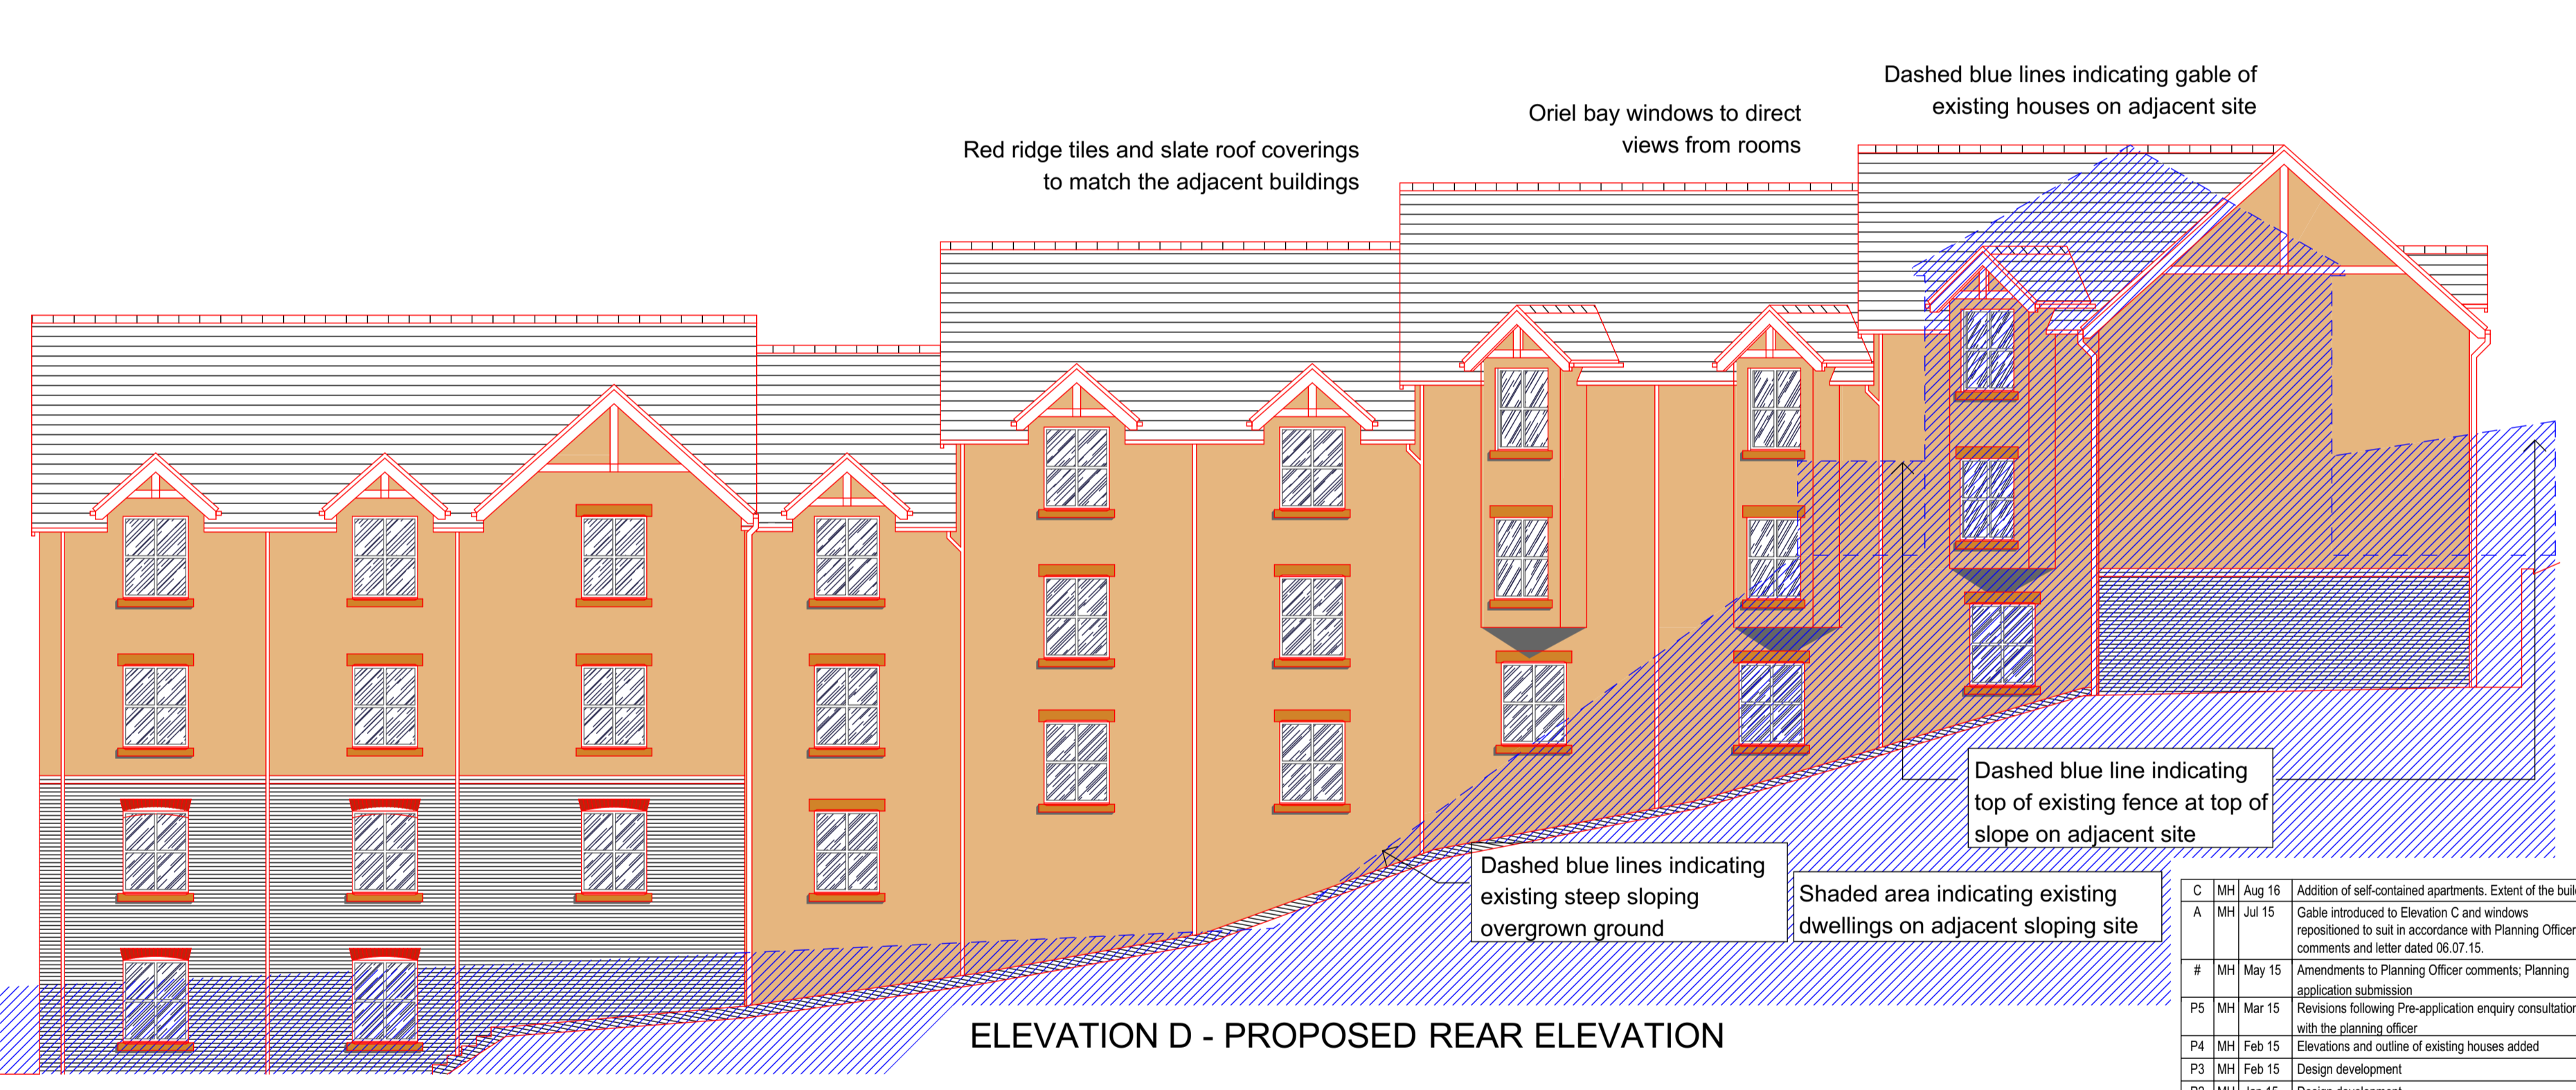

ELEVATION D - PROPOSED REAR ELEVATION

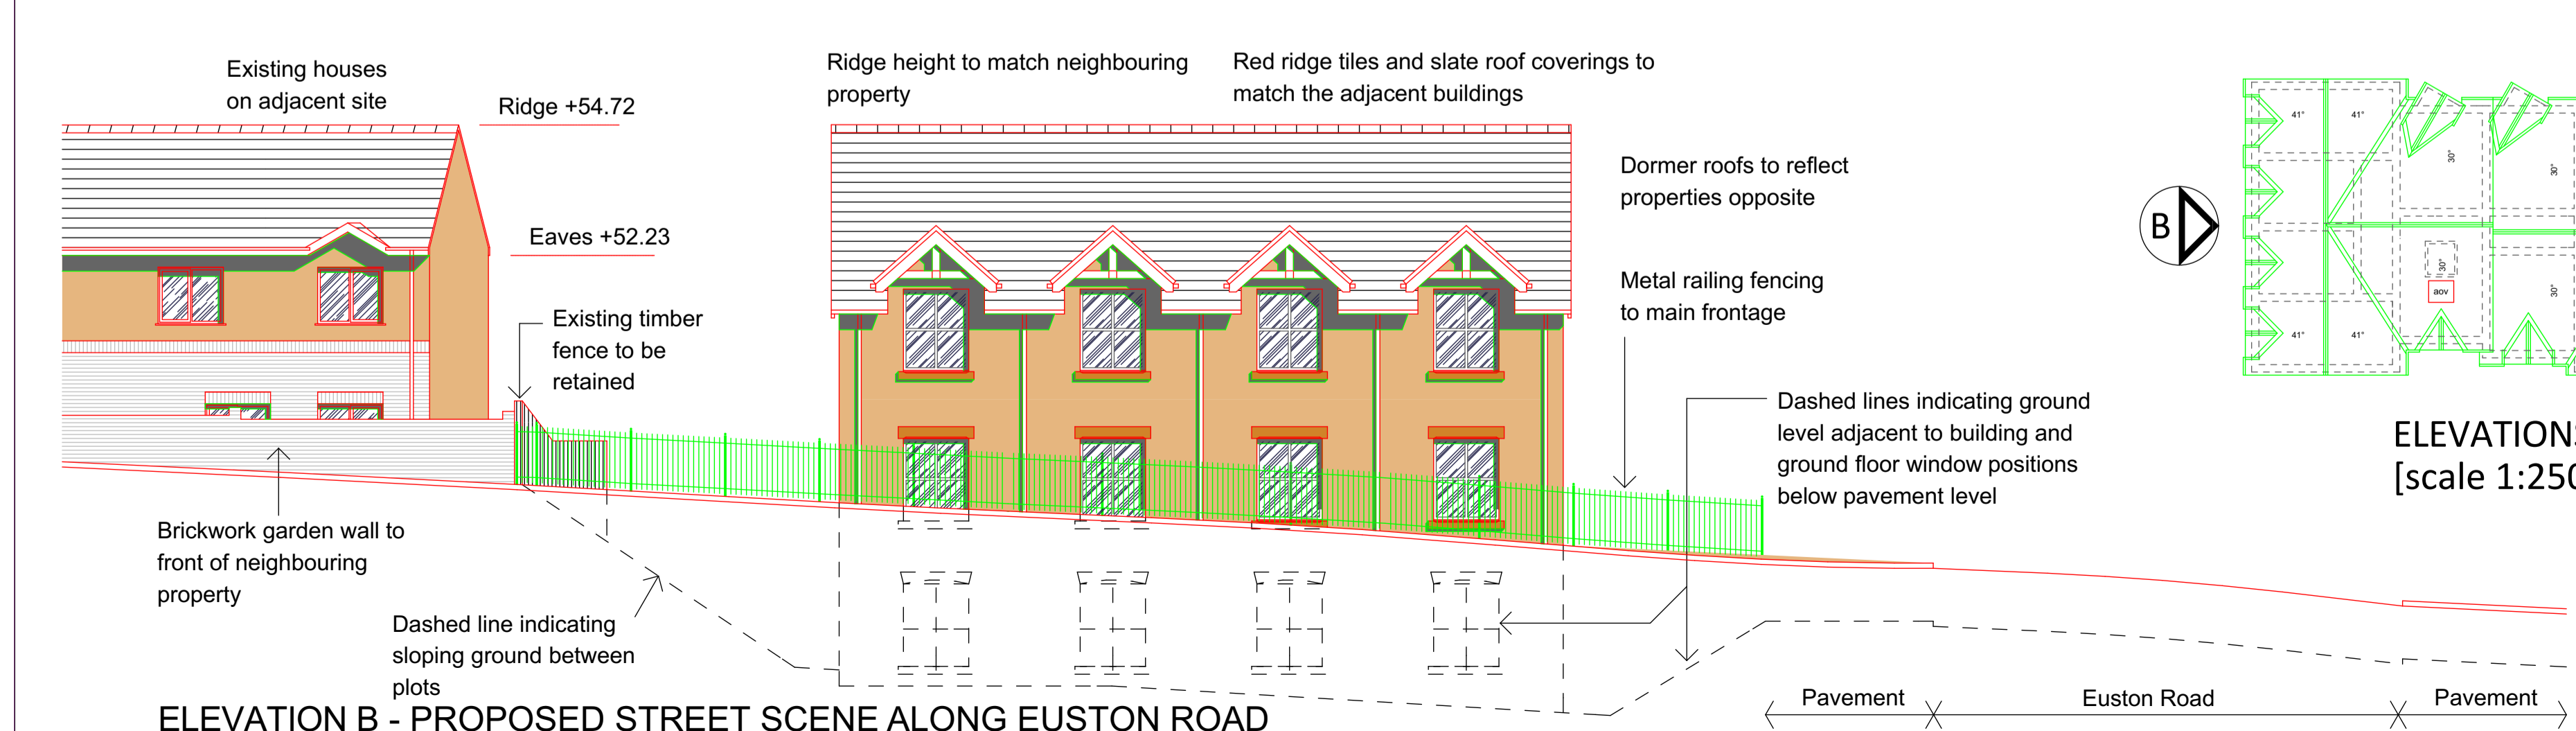

ELEVATION C - PROPOSED STREET SCENE ALONG EUSTON ROAD

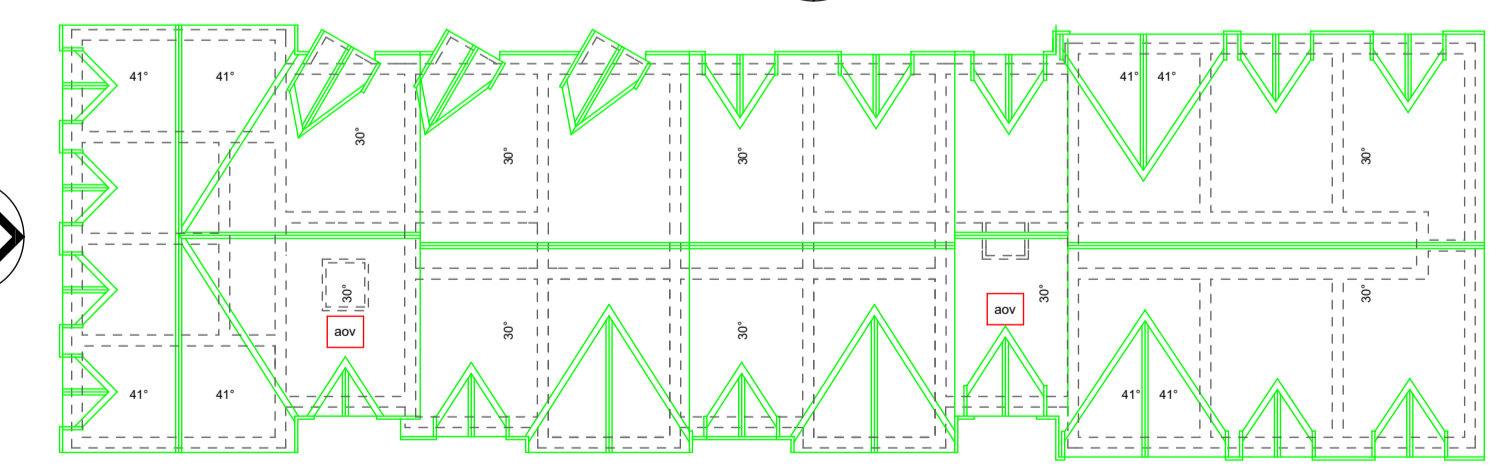

ELEVATIONS KEY [scale 1:250]

MATERIALS KEY

- Slate roof coverings
- red ridge tiles
- Through colour render
- Artstone band course, window surrounds and features
- Low level facing brickwork

| Rev | By | Date | Description |
|-----|----|--------|---|
| C | MH | Aug 16 | Addition of self-contained apartments. Extent of the building |
| A | MH | Jul 15 | Gable introduced to Elevation C and windows repositioned to suit in accordance with Planning Officers comments and letter dated 06.07.15. |
| # | MH | May 15 | Amendments to Planning Officer comments: Planning application submission |
| P5 | MH | Mar 15 | Revisions following Pre-application enquiry consultations with the planning officer |
| P4 | MH | Feb 15 | Elevations and outline of existing houses added |
| P3 | MH | Feb 15 | Design development |
| P2 | MH | Jan 15 | Design development |
| P1 | MH | Jan 15 | Preliminary design |

Client: Kingscrown Properties Limited

Project: Proposed Student Accommodation at Euston road, Bangor Gwynedd, LL57 2YP

Drawing: Proposed Elevations

| | | |
|-------------|-------------|-----------|
| Project No: | Drawing No: | Revision: |
| 1109 | 06 | C |

Issue: **PLANNING APPLICATION**

Scale: 1:100 @ A1; 1:200 @ A3
Date: January 2015
Drawn: MH
Checked: CR

CHRISTOPHER RODGERS
Project Management • Architecture • Quantity Surveying

CR&A Limited, Suite A9, Allied Business Centre
Potter Place, Skelmersdale, WN8 9PW
Tel: 07710 560133
e-mail: c.rodgers@chrisrodgers.co.uk
CR&A Limited Registered in England and Wales No. 7070122