
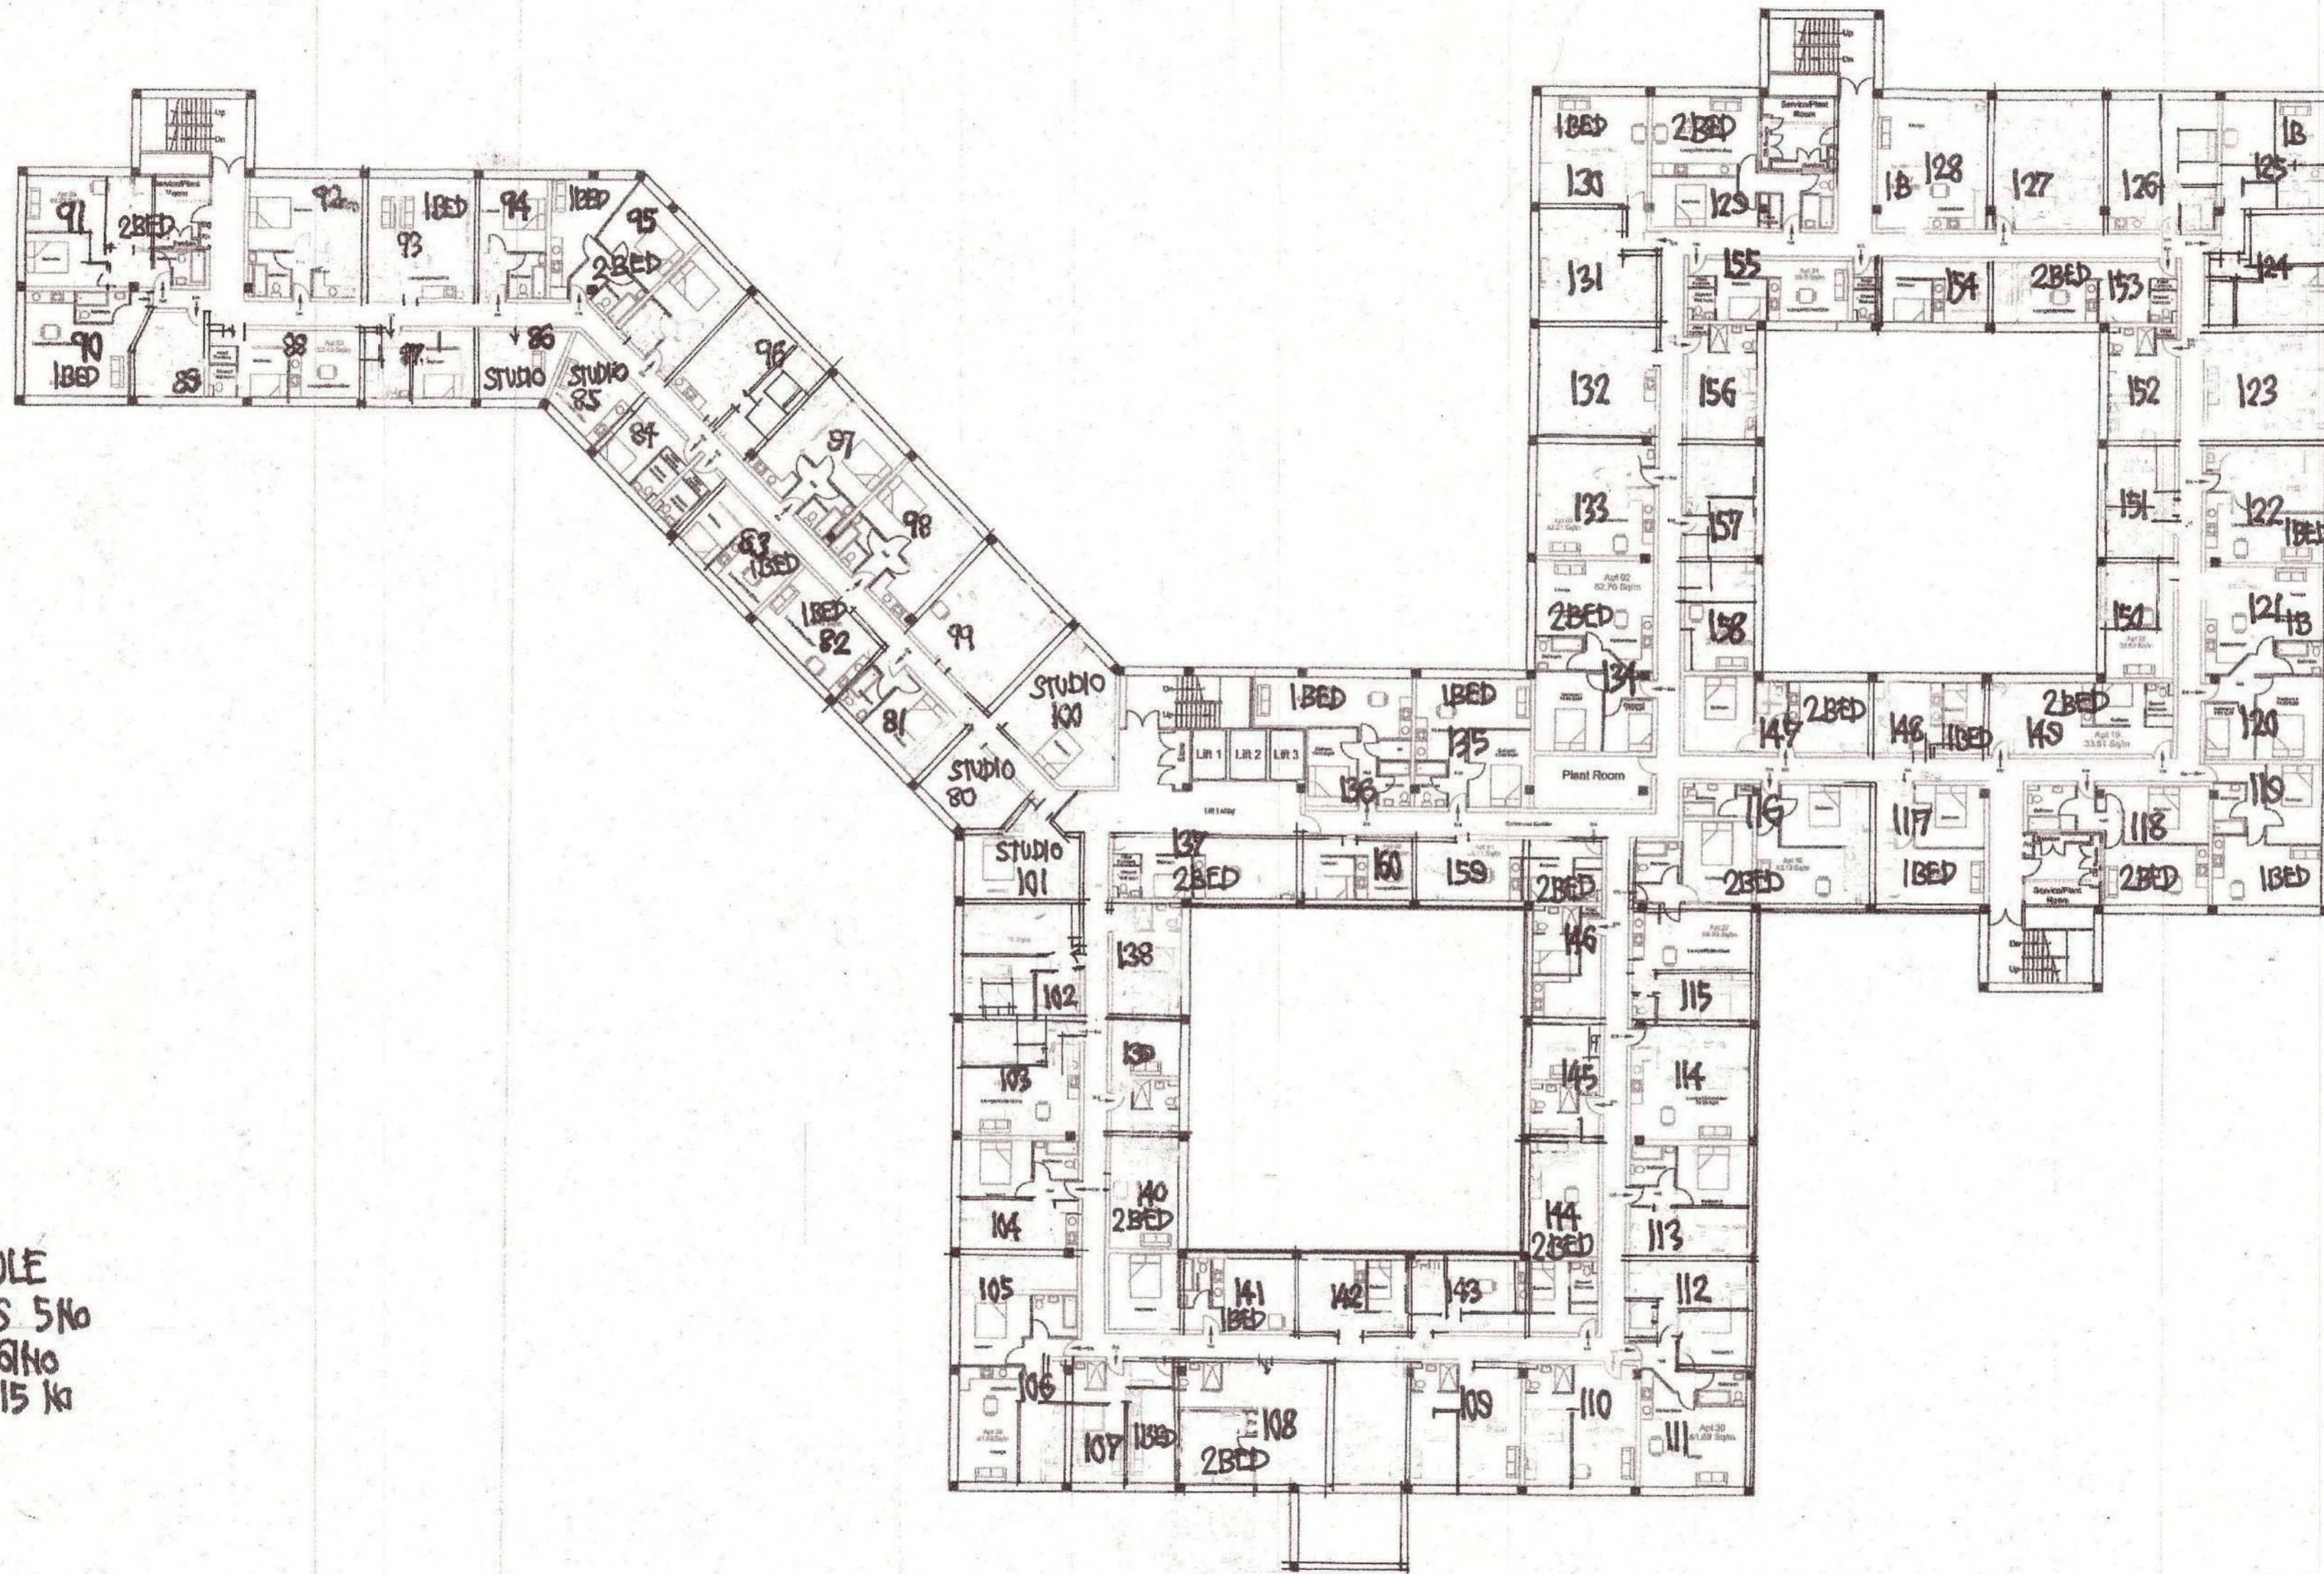


CASTLE-VIEW HOUSE - RUNCORN

FIRST FLOOR PROPOSED

1700209P3JPA

26/04/2017

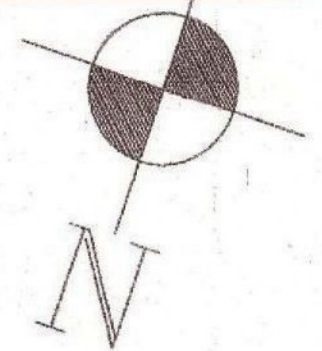

SCHEDULE
STUDIOS 5 No
1 BED 6 No
2 BED 15 No

26 APR 2017

SCALE 1:200 AT A3
APRIL 2017