
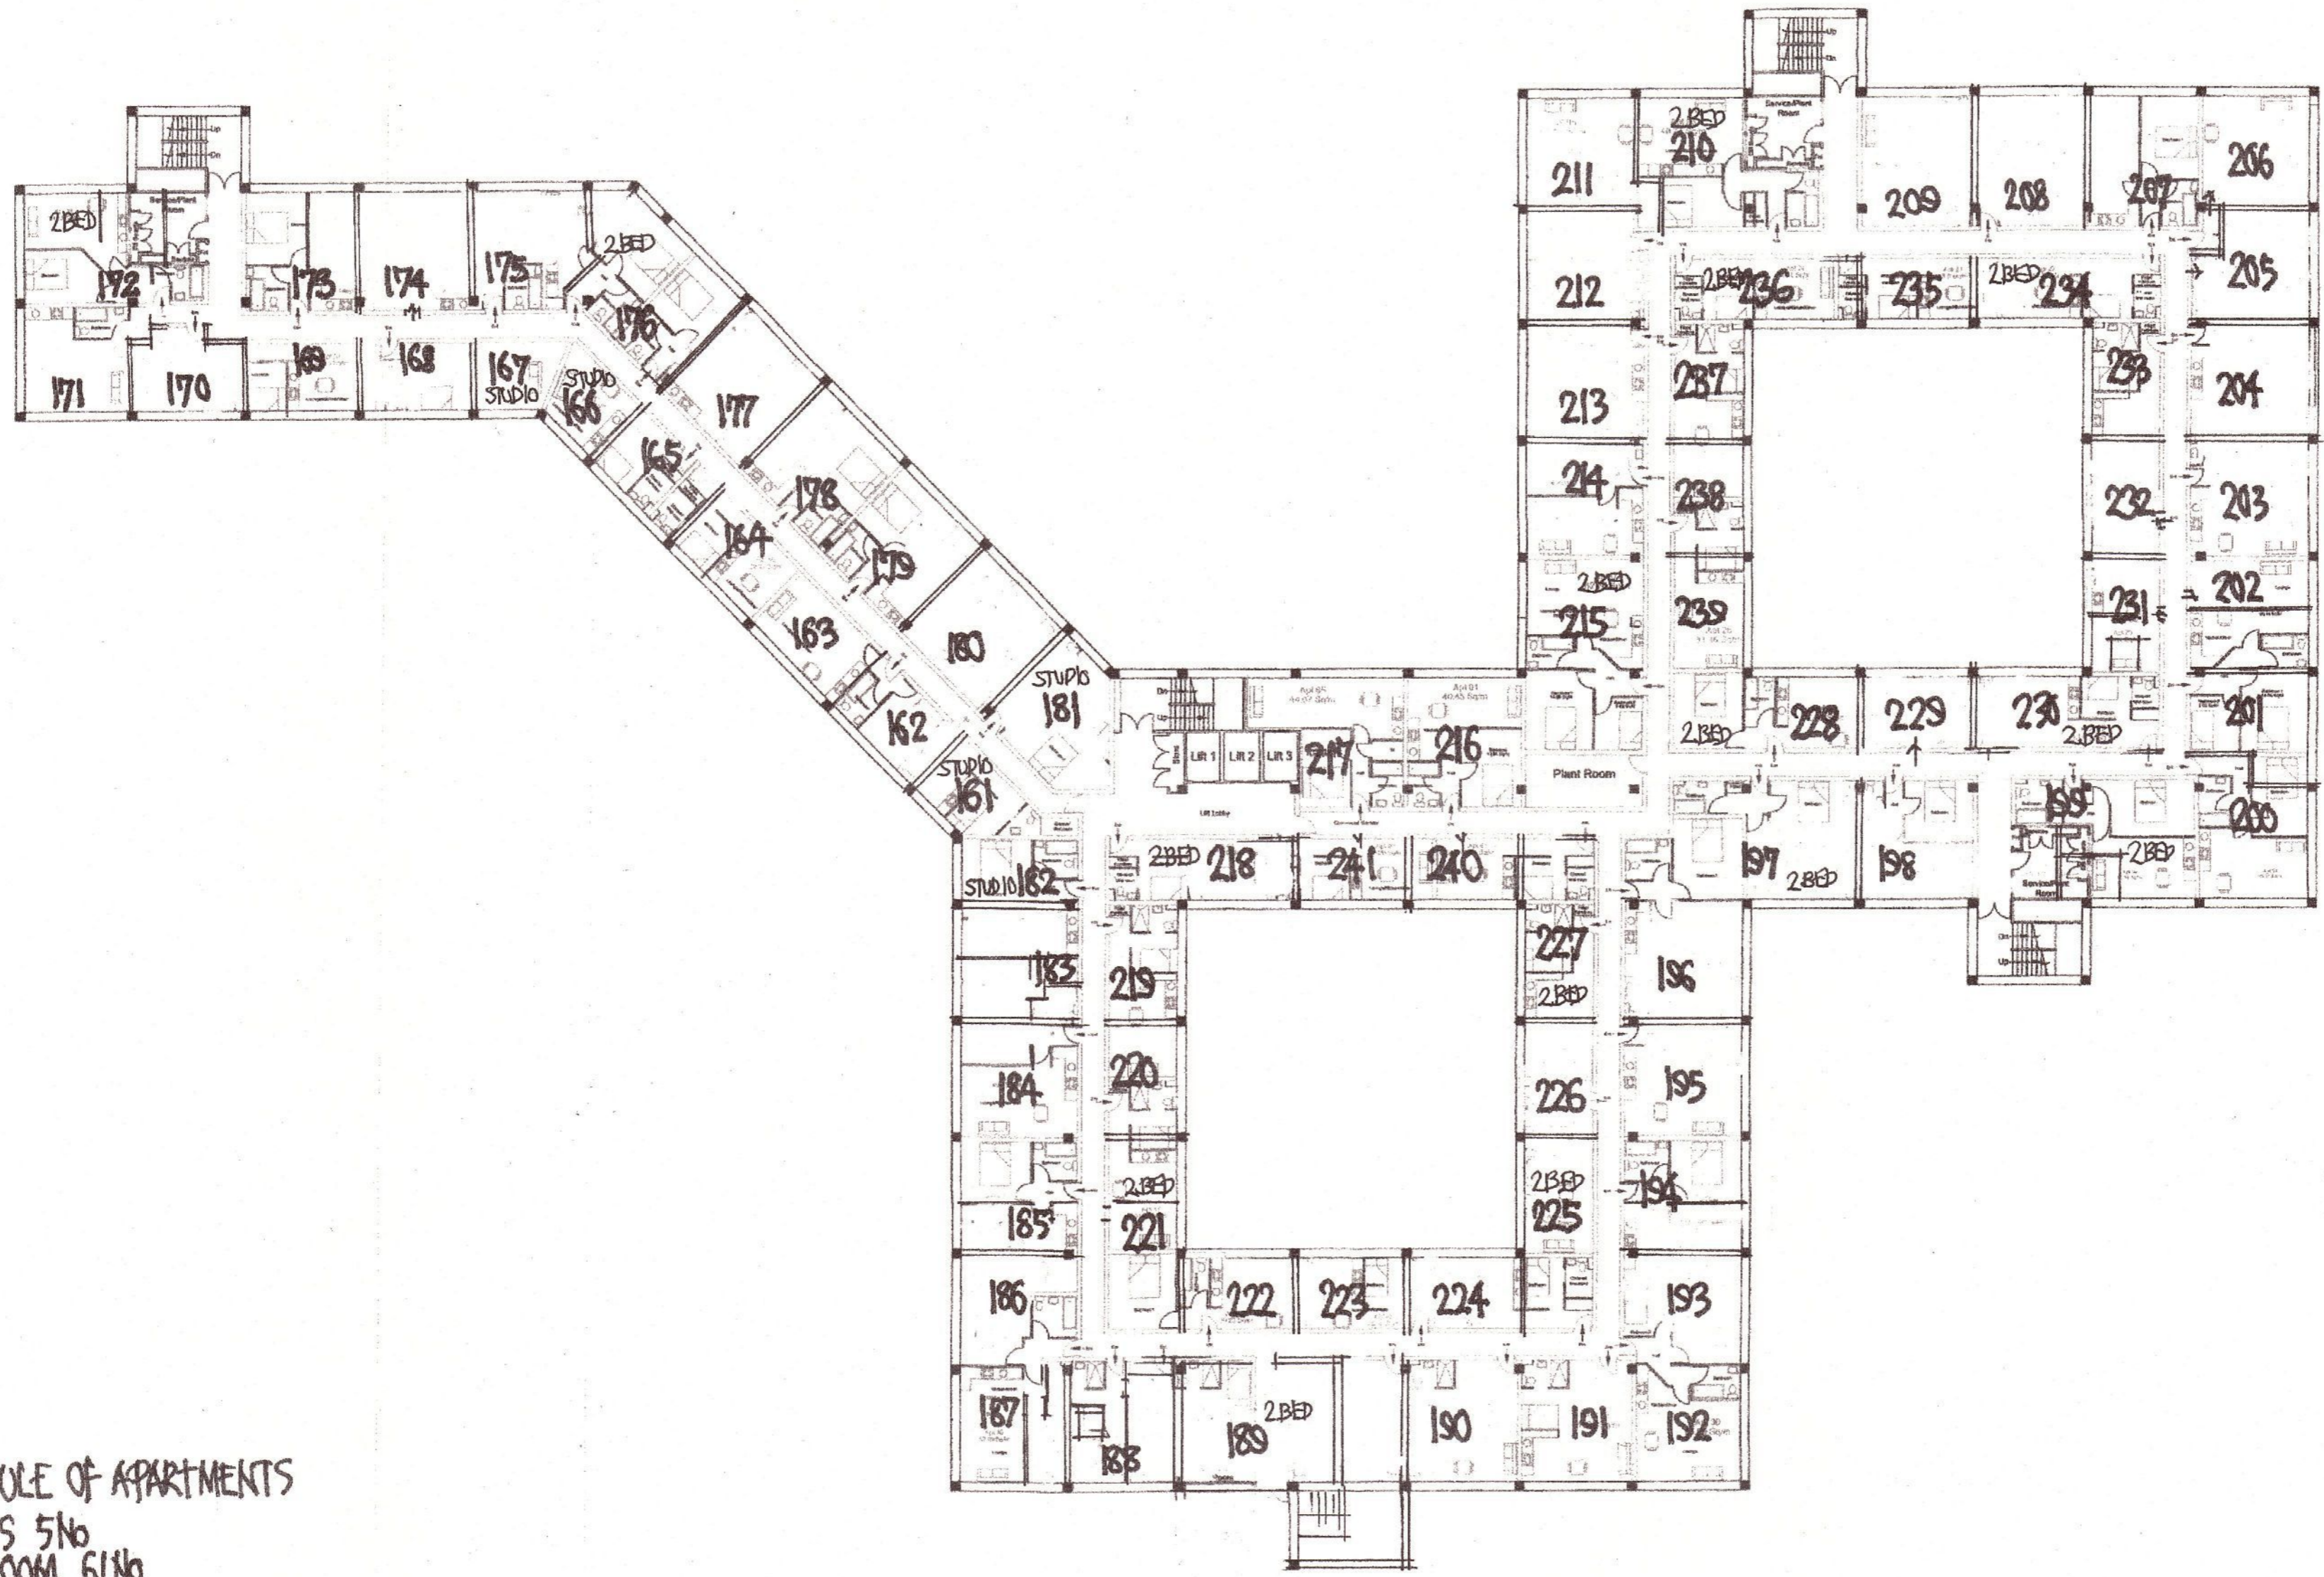


CASTLE-VIEW HOUSE - KUNICORN  
SECOND FLOOR - PROPOSED

1700209P3JPA  
26/04/2017

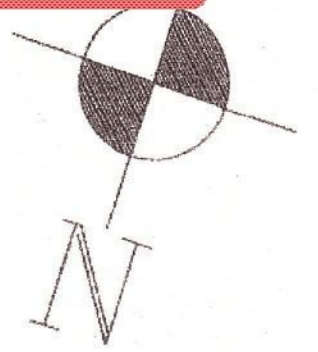

SCHEDULE OF APARTMENTS  
STUDIOS 5 No  
1 BEDROOM 61 No  
2 BEDROOM 15 No

20 APR 2017

SCALE 1:200 AT A3  
APRIL 2017